


SAMPLE RAILING

NOTE: NEWEL POSTS TO BE ANCHORED TO ROOF STRUCTURE...

ALL WOOD TO BE REDWOOD, CEDAR OR CYPRUS - CIRCULE CHOICE

MAXIMUM SPACING BETWEEN SPINDLES IS 4"
RAILING CAN BE INSTALLED UP TO 1'-0" FROM ROOF EDGE TO BE PAINTED (OR AN OPAQUE STAIN)

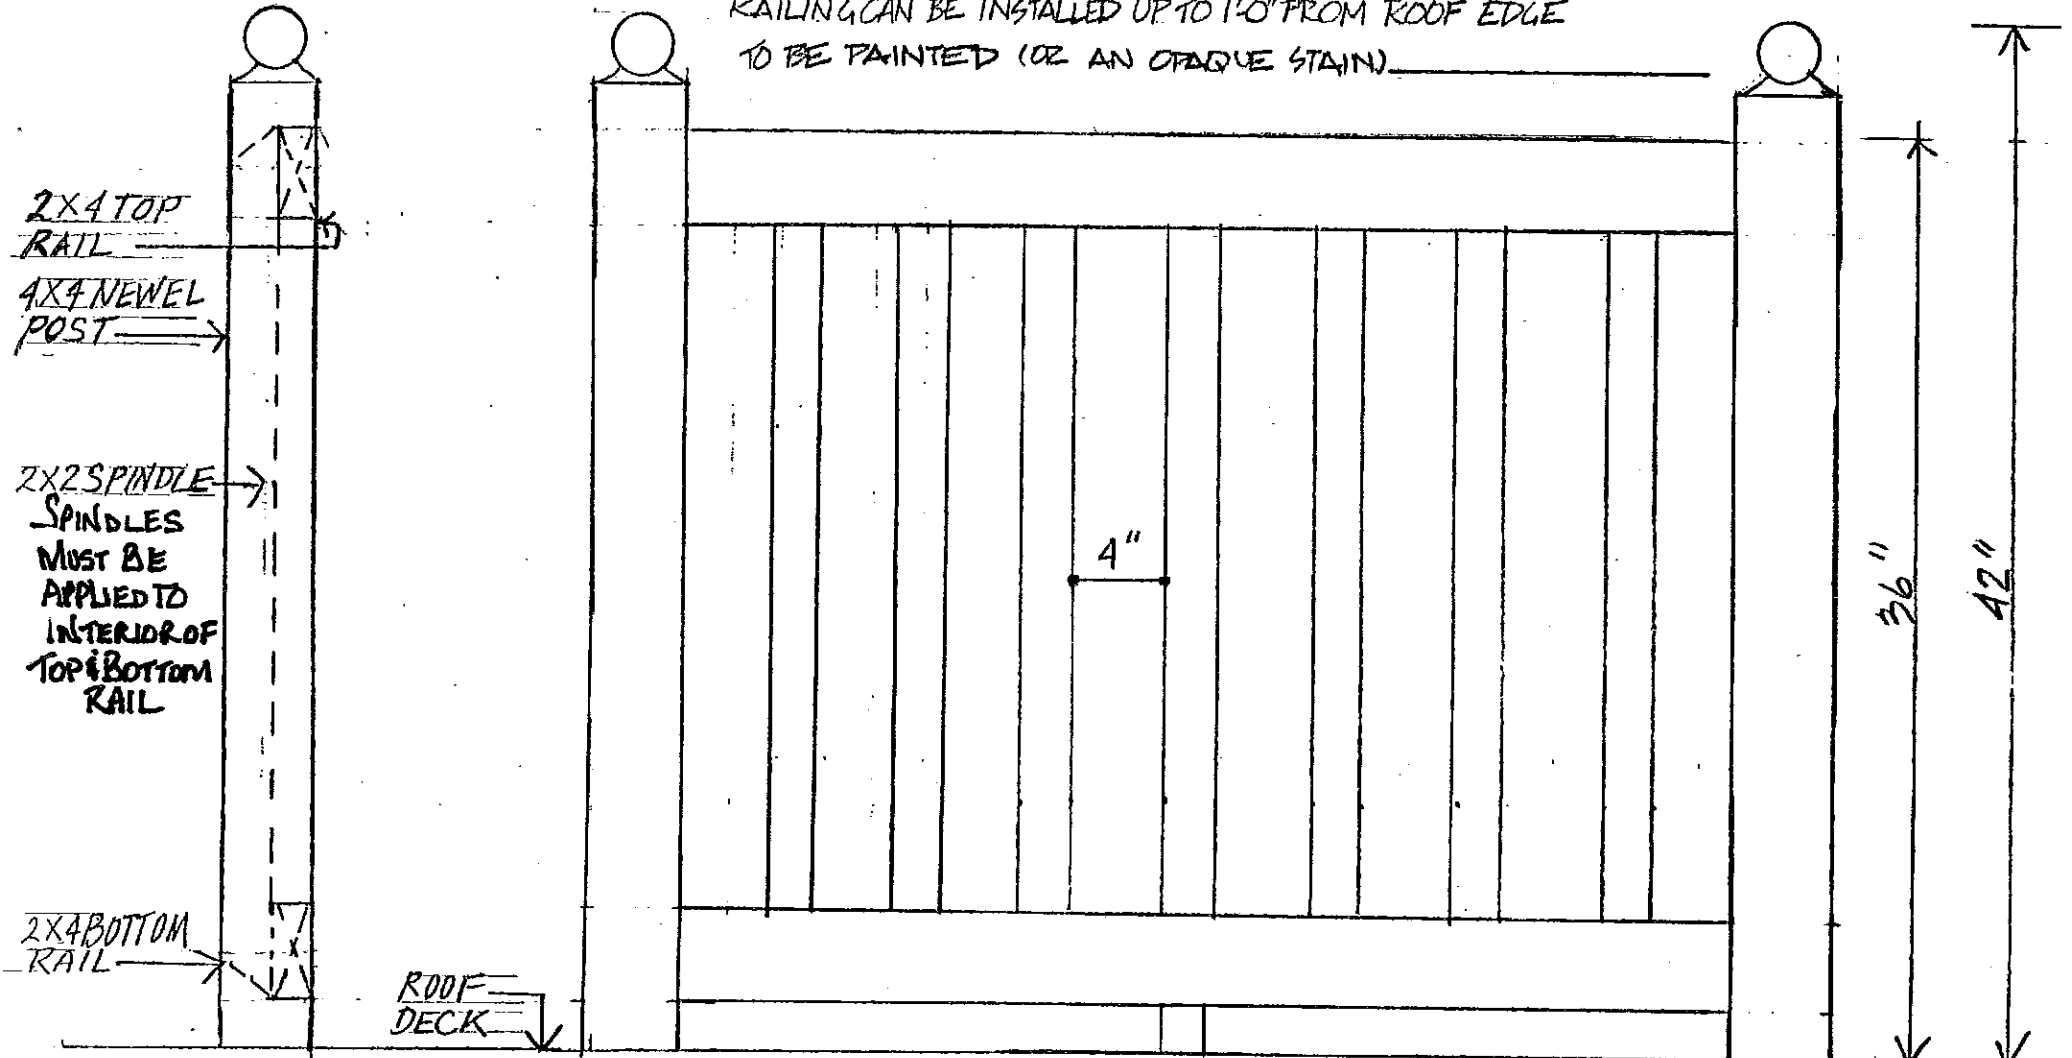

SECTION VIEW

ELEVATION VIEW 1/2" SCALE