

SAMPLE RAILING



NOTE: NEWEL POST TO BE ANCHORED TO ROOF STRUCTURE

ALL WOOD TO BE REDWOOD, CEDAR OR CYPRESS - CIRCLE CHOICE

MAXIMUM SPACING BETWEEN SPINDLES IS 4"

RAILING CAN BE INSTALLED UP TO 1'-0" FROM ROOF EDGE

TO BE PAINTED (OR AN OPAQUE STAIN)

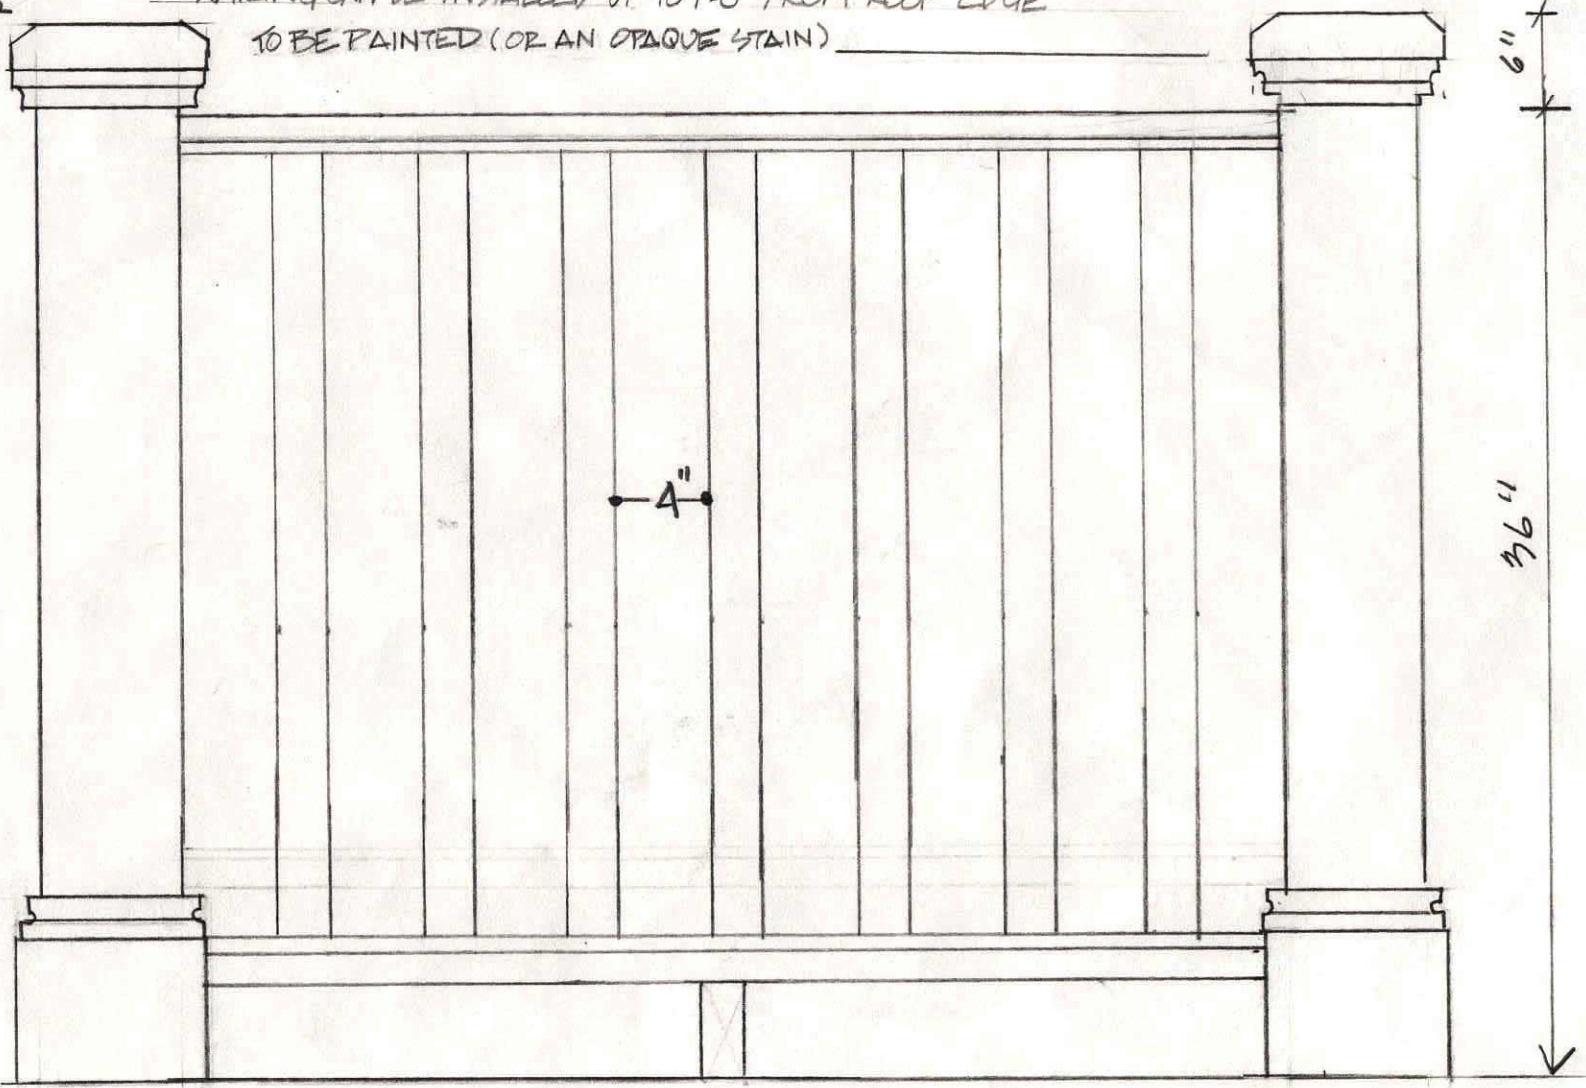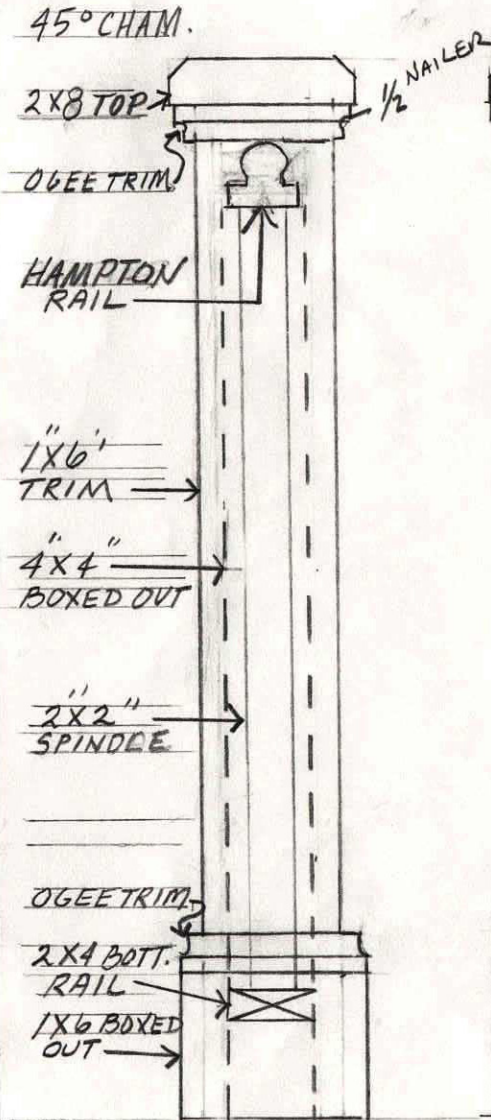

SECTION VIEW

ELEVATION VIEW 1/2" SCALE